



AIRPORT EXECUTIVE PARK - BUILDING B
#150 - 3751 SHELL ROAD, RICHMOND
OWNER C/O: BENTALL KENNEDY (CANADA) LP

RENTABLE AREA: 2,985 SQ.FT.

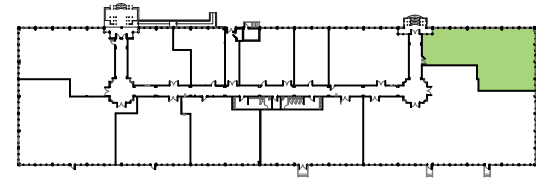

KEY PLAN

STREAMLINE FACILITY PLANNING
DRAWING NO. 18008G1A
SCALE: 3/32" = 1'-0"
JANUARY 16, 2018

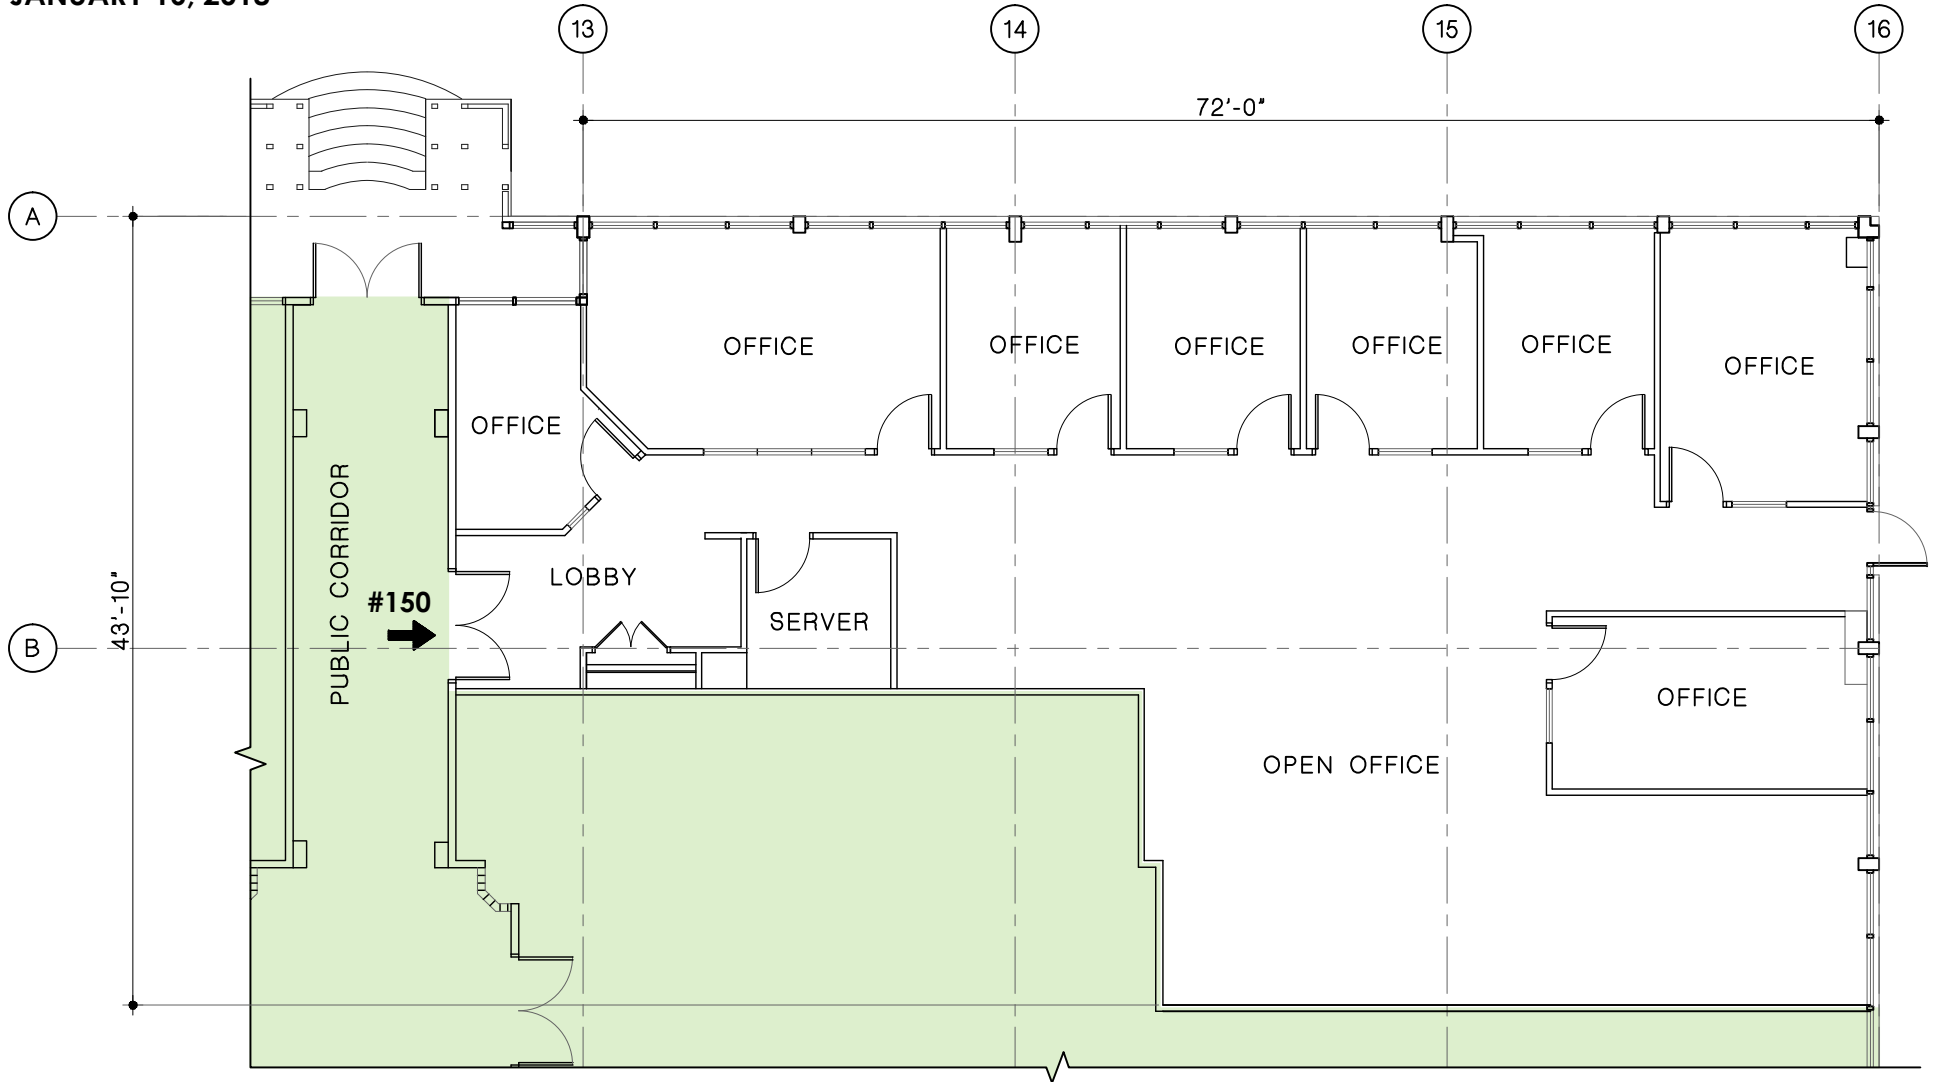

UNIT 150 FLOOR PLAN

SCALE: 3/32" = 1'-0"